



SITE DEVELOPMENT PLAN

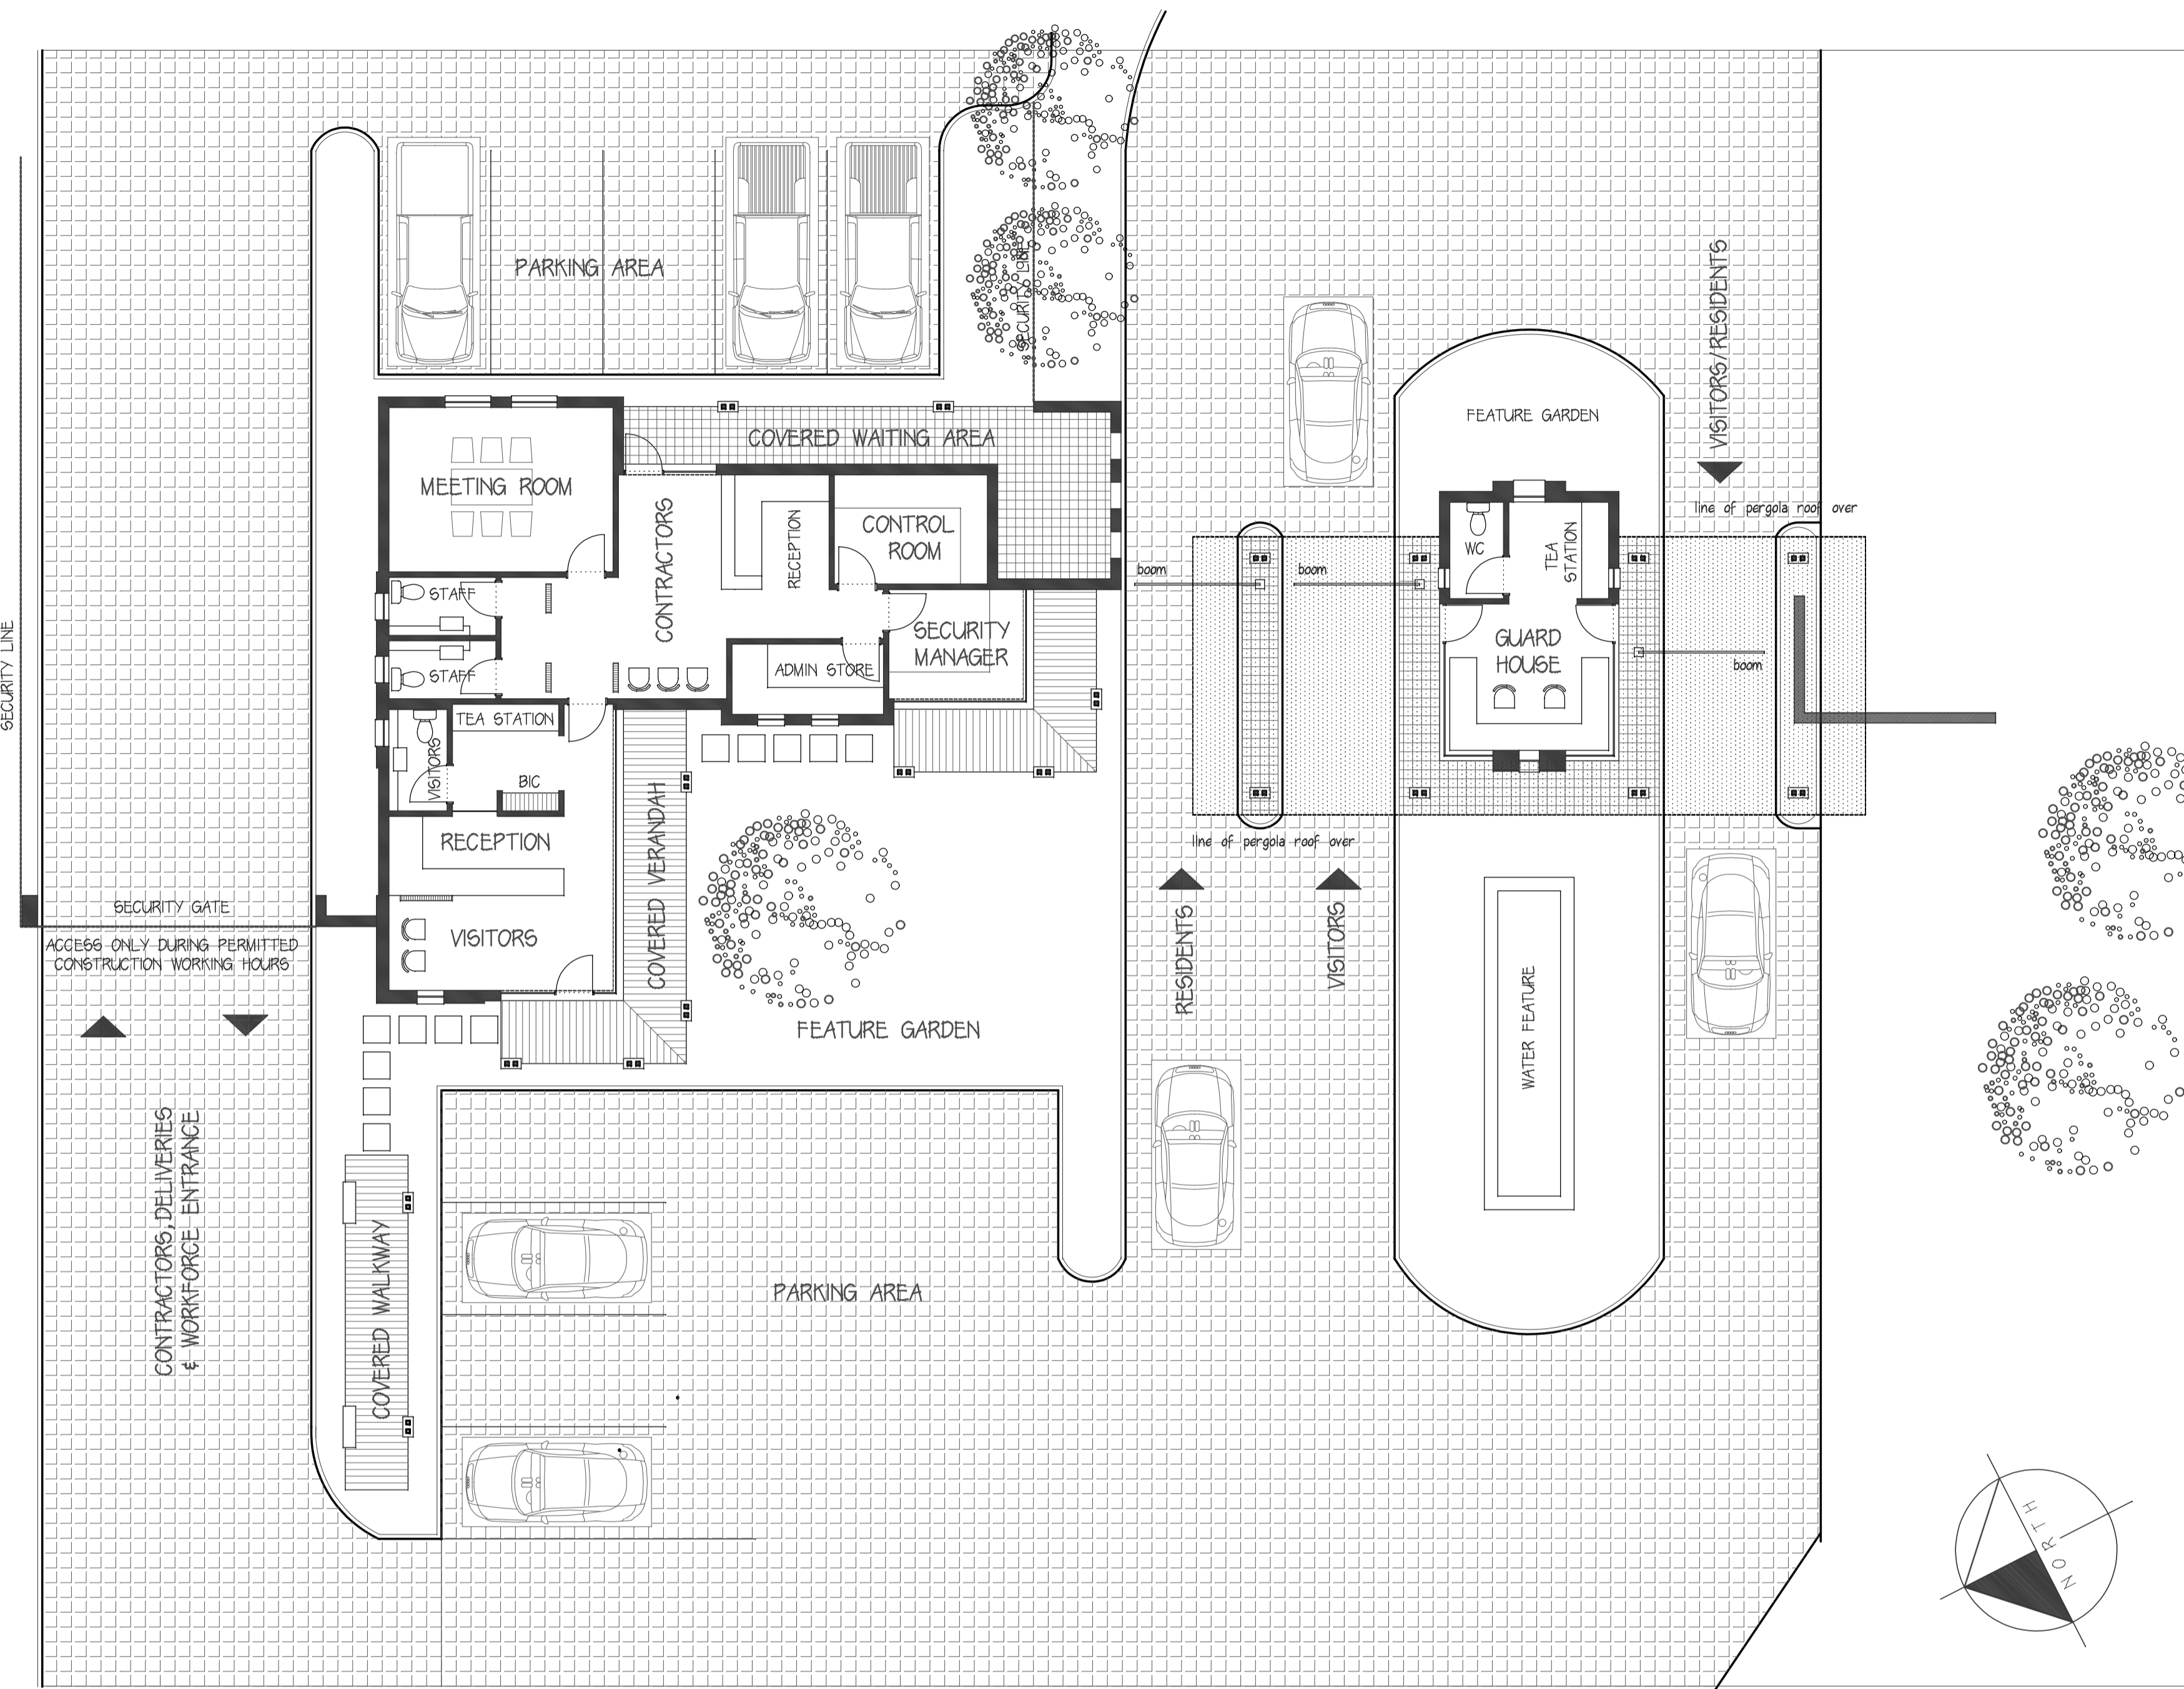

PLAN

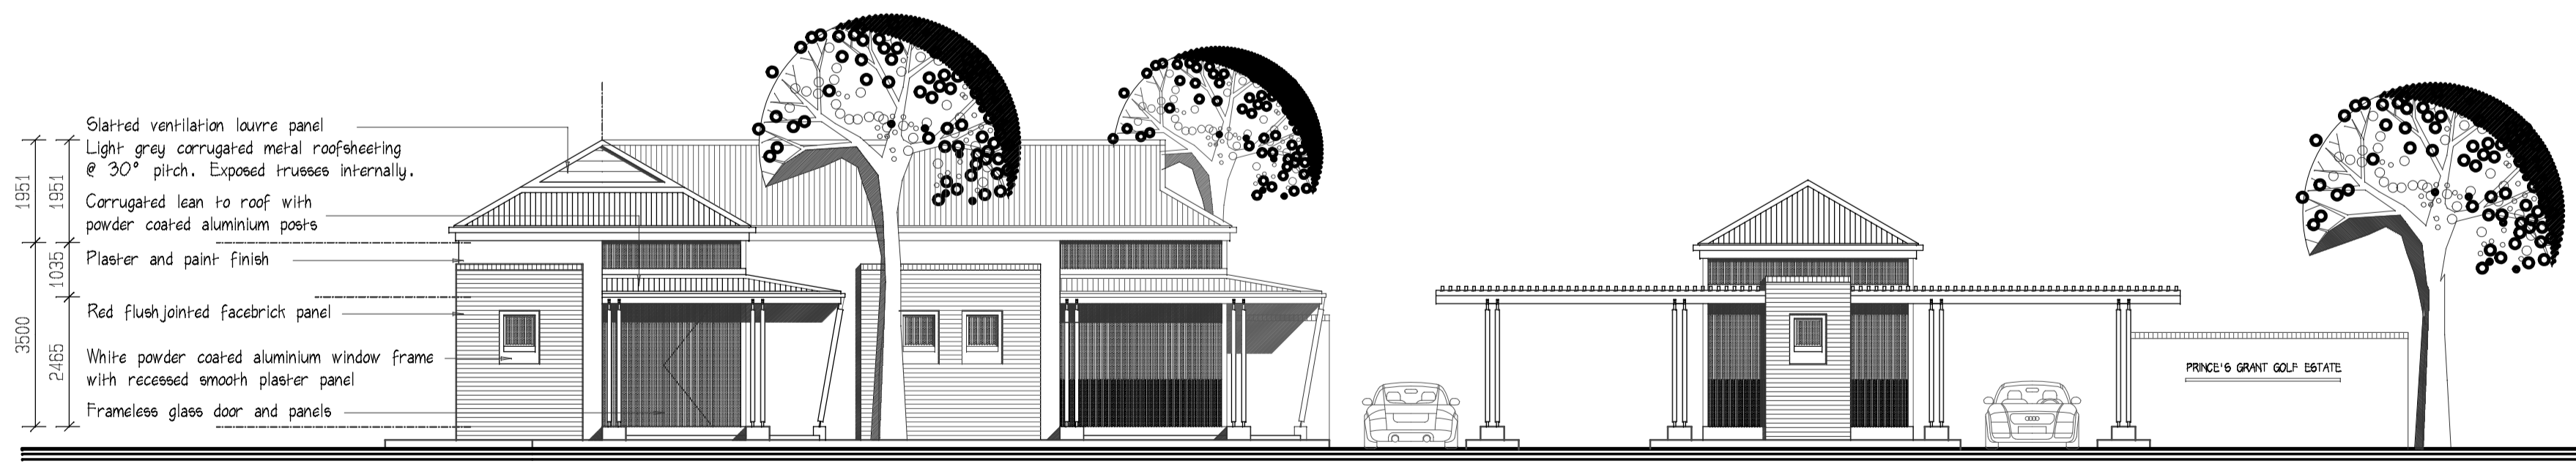

WEST ELEVATION

- Slatted ventilation louvre panel
- Light grey corrugated metal roofsheeting @ 30° pitch. Exposed trusses internally.
- Corrugated lean to roof with powder coated aluminium posts
- Plaster and paint finish
- Red flush jointed facebrick panel
- White powder coated aluminium window frame with recessed smooth plaster panel
- Frameless glass door and panels

PRINCIPLE'S GRANT

CONCEPT PROPOSAL FOR NEW ENTRANCE BUILDINGS
 DETAIL INTERIOR ARCHITECTS 14 THE OVAL UMHLALI GOLF ESTATE CEL: 082 45915435 FAX: 086 5012324 EMAIL: detailarch@nwweb.co.za